



Front Elevation

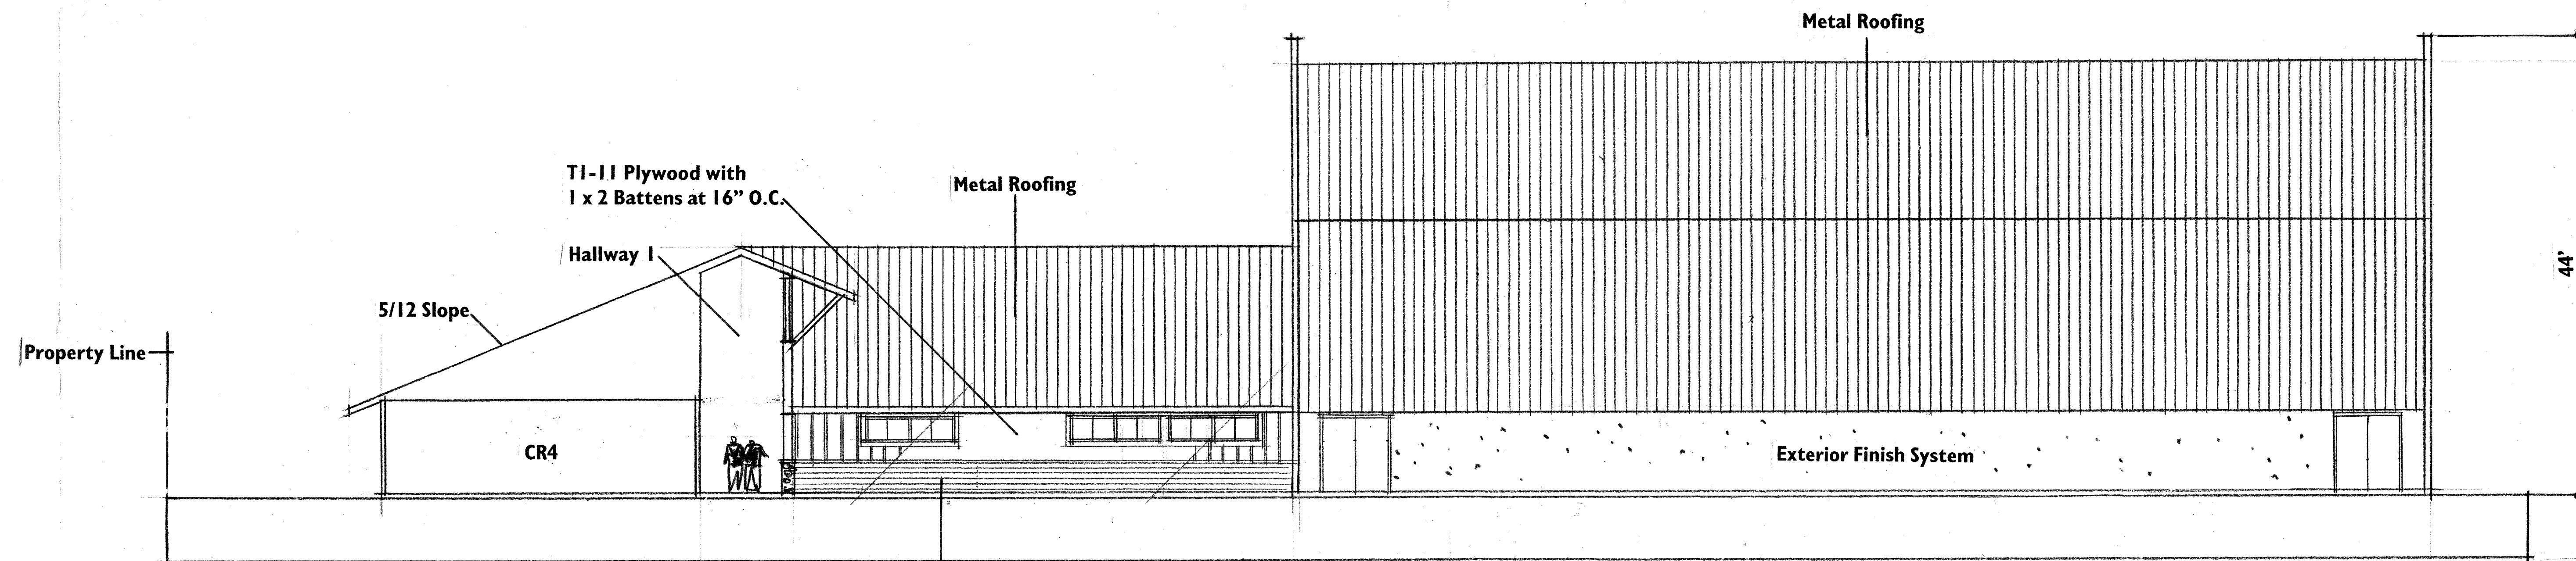


Cross Section A-A

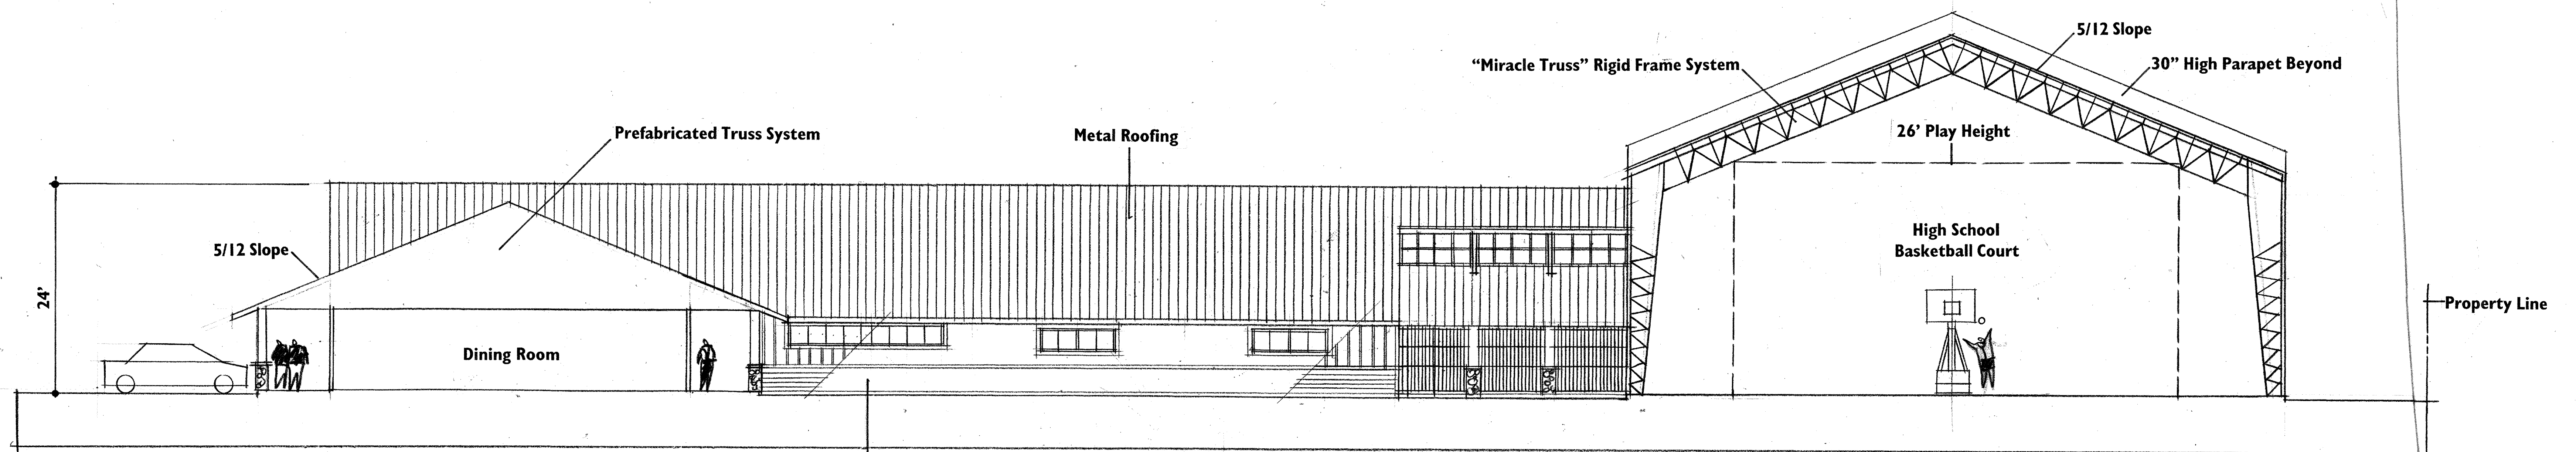

Cross Section B-B

**Twelve Classroom Building
Elevation / Sections**

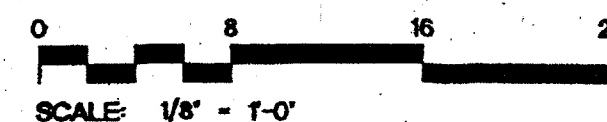

CALVARY CHAPEL WEST OAHU